


RETAIN EXISTING SILVER BIRCH
 REMOVE OTHER PLANTING
 ADD 20-50 SILVER BIRCH FROM
 ADVANCED TO 150 Ø POT

UNDER PLANT SILVER BIRCH
 WITH STAR JASMINE
 6/M²

- IF ESPALIER AVAILABLE
 ADD SCENTED
 PLANTS UNDER
 CITRUS
- CUMQUOTS
- LIME
 ESPALIER?
- LEMON
 ESPALIER?
- GRAPEFRUIT
 ESPALIER?
- 4# ROSEMARY

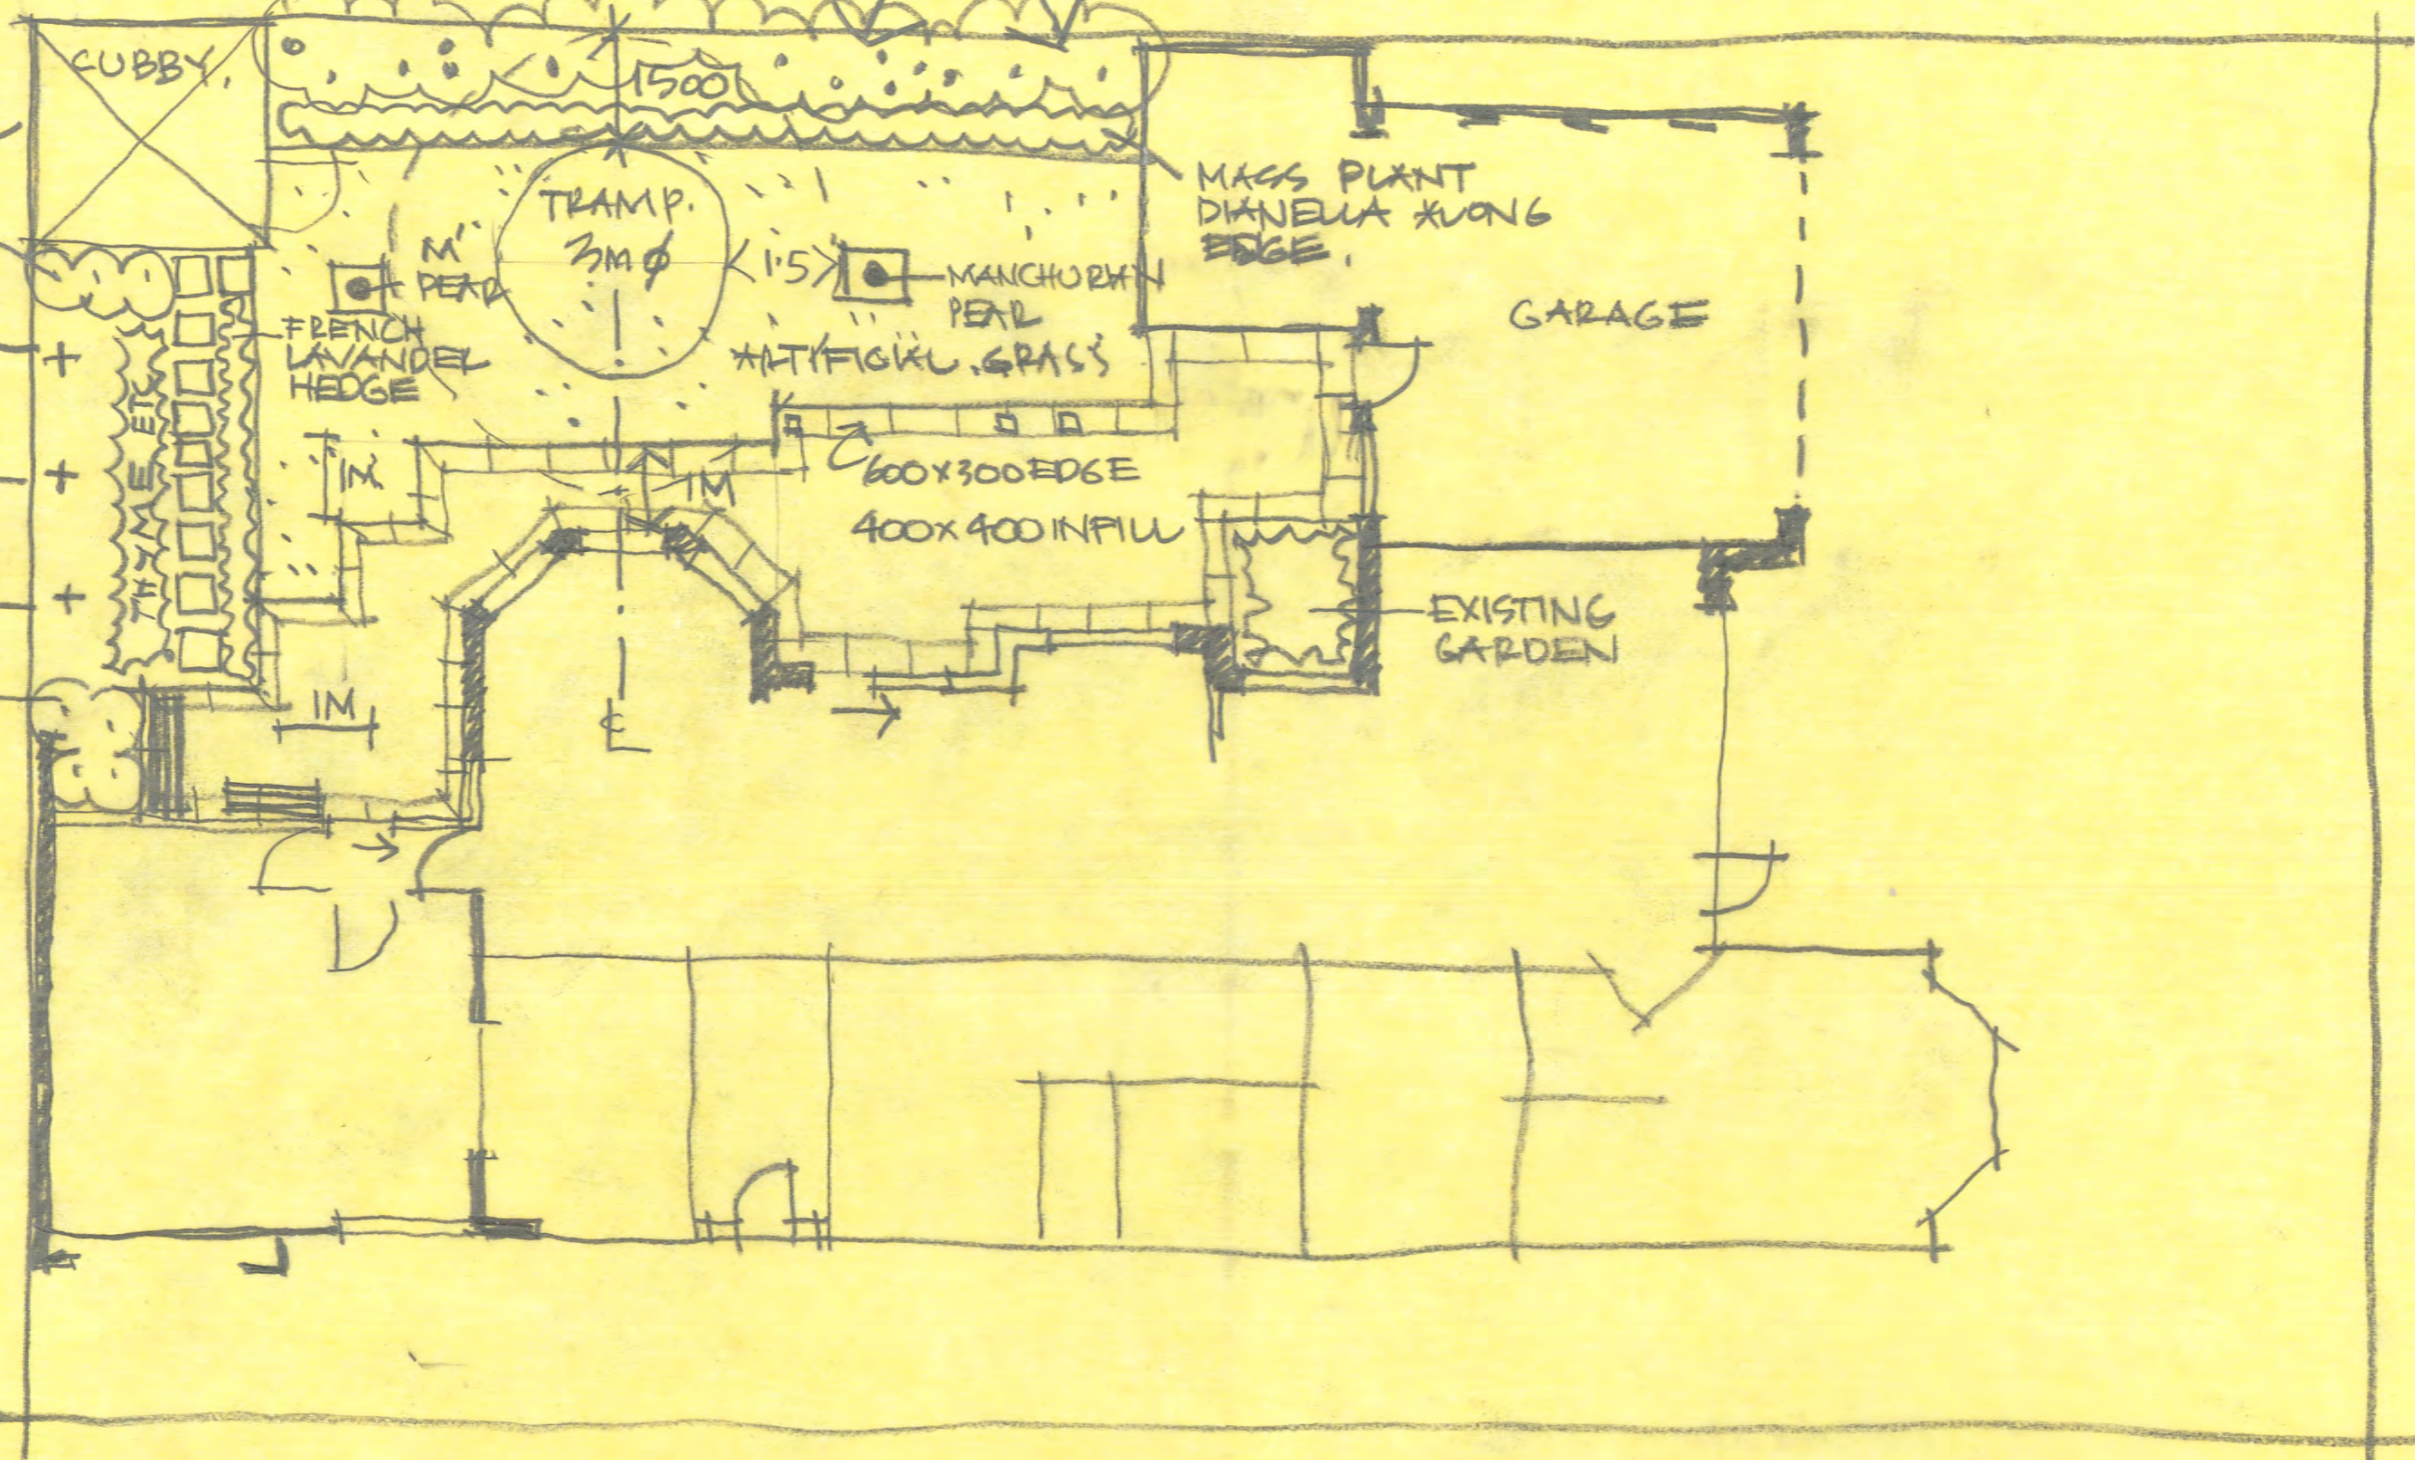

FISHLOCK RESIDENCE - GARDEN
 9 PARKSIDE CLOSE, CAROLINE SPRINGS
 15 JULY 2013
 LSI
 ERM - LANDSCAPE ARCHITECTS.